




FRONT ELEVATION

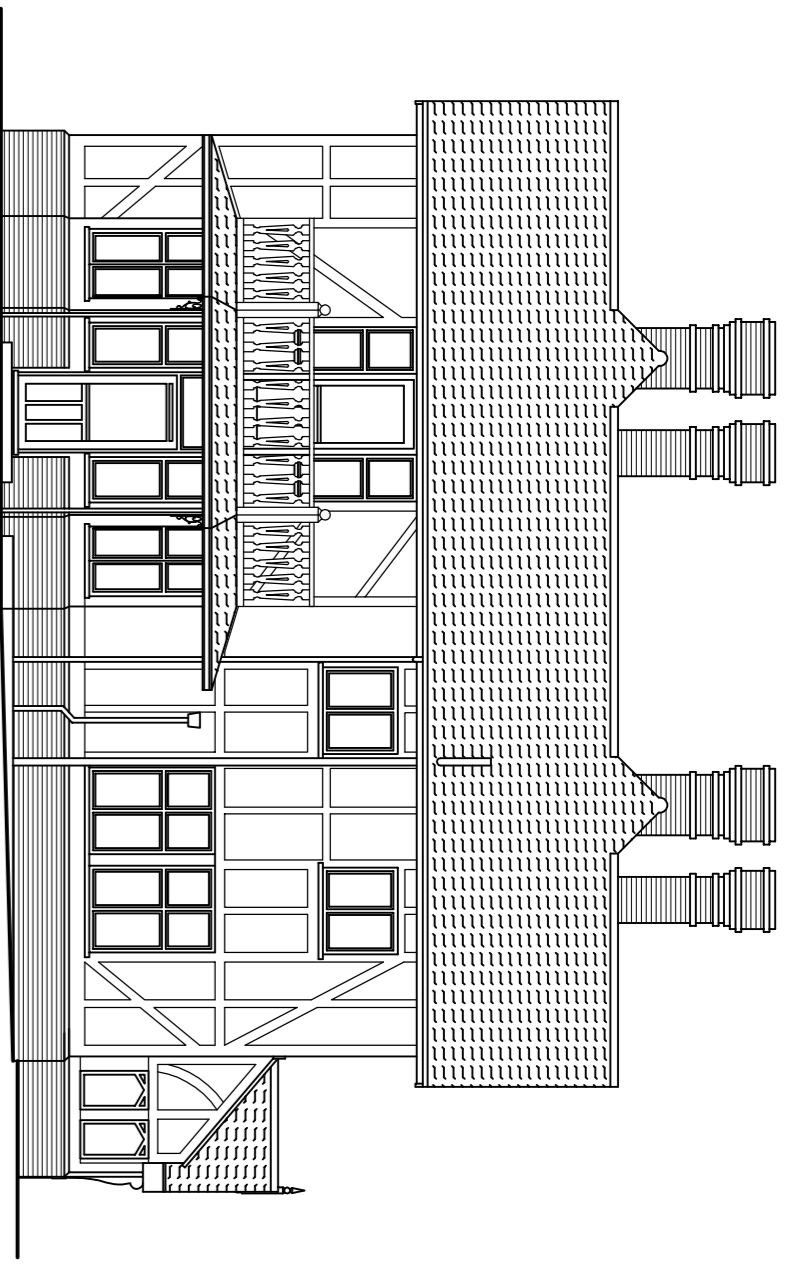


SIDE ELEVATION

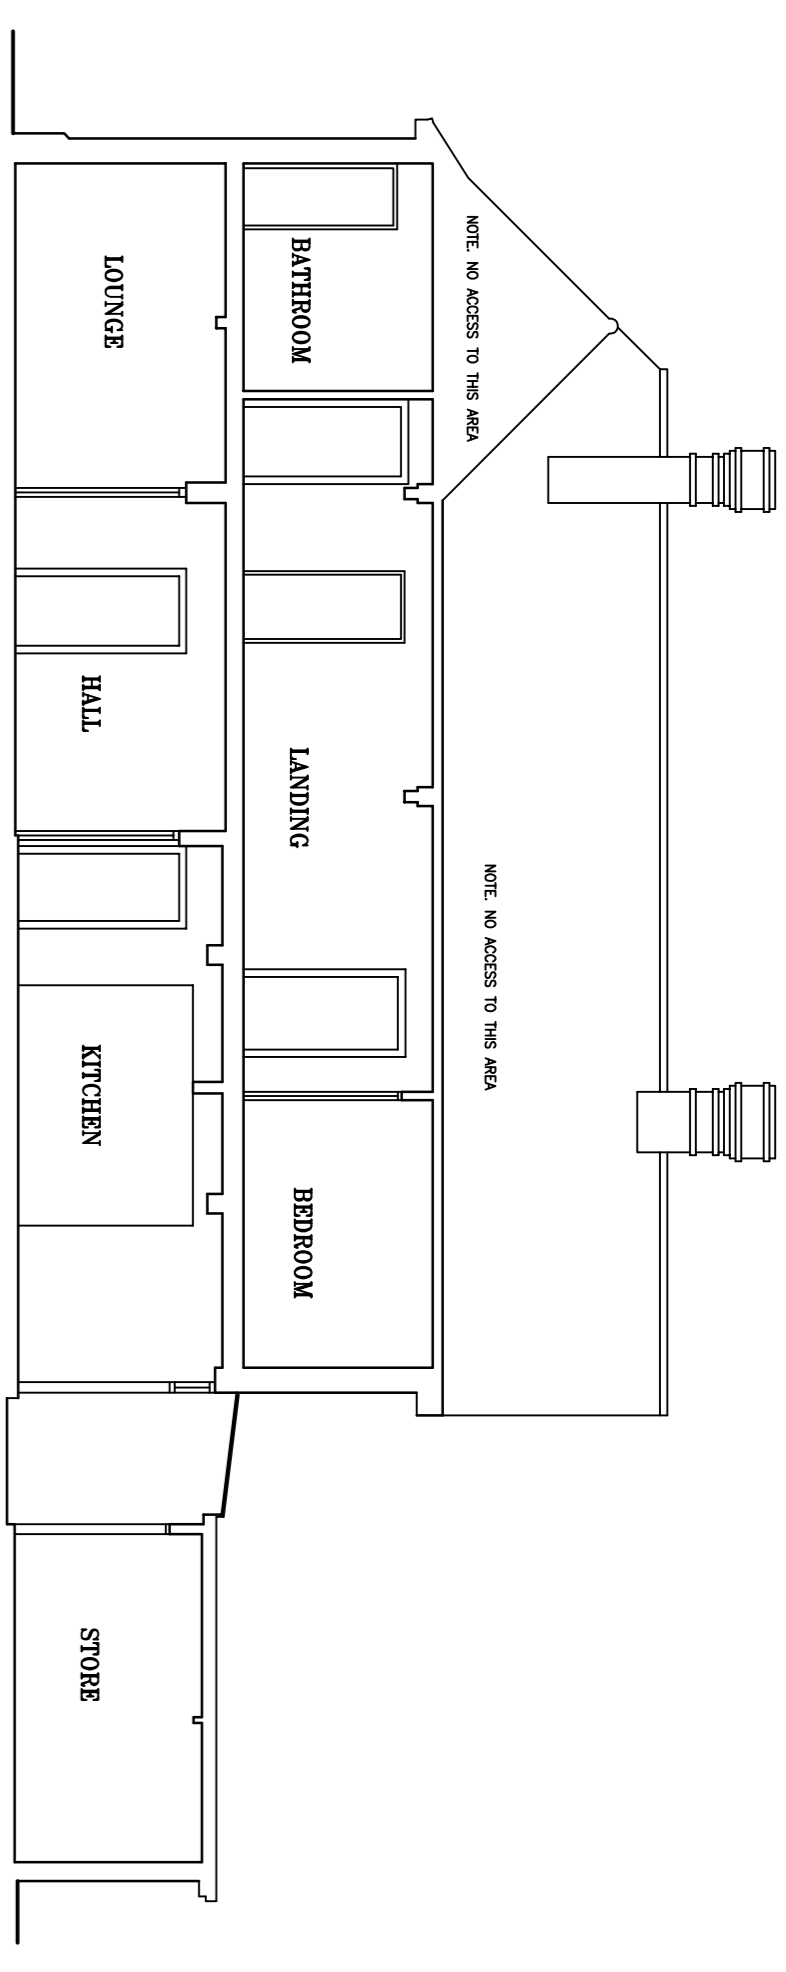


SECTION A-A

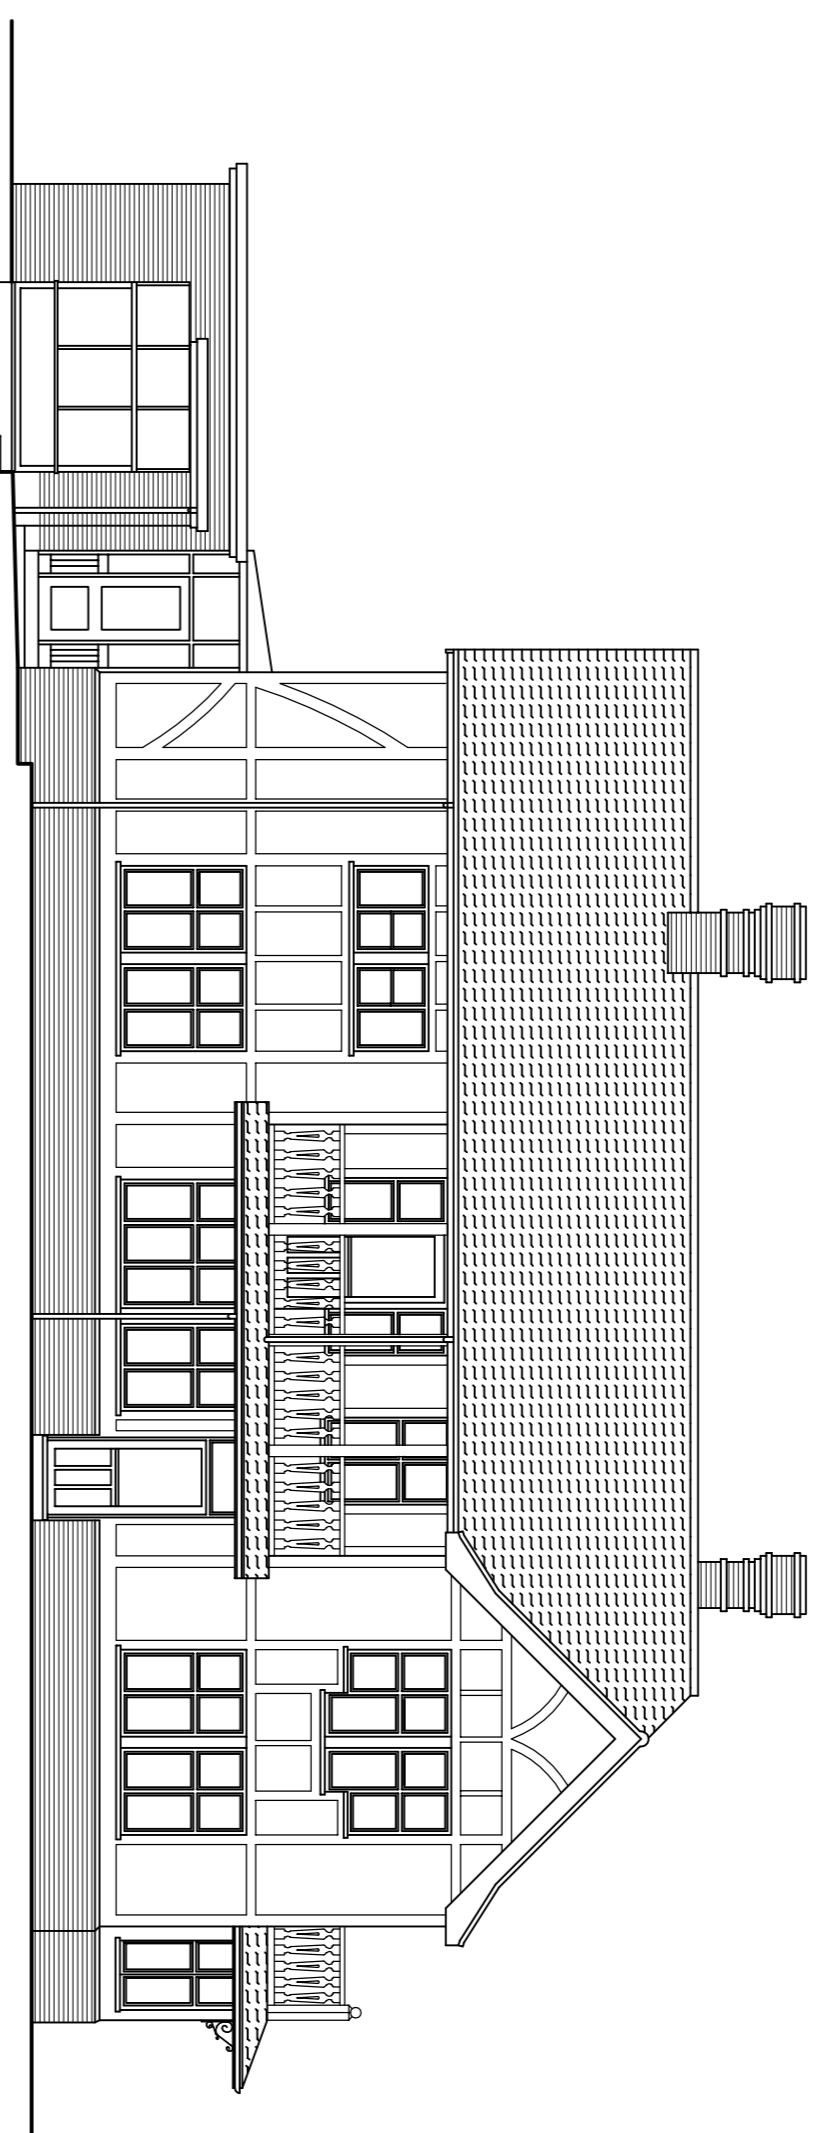


REAR ELEVATION

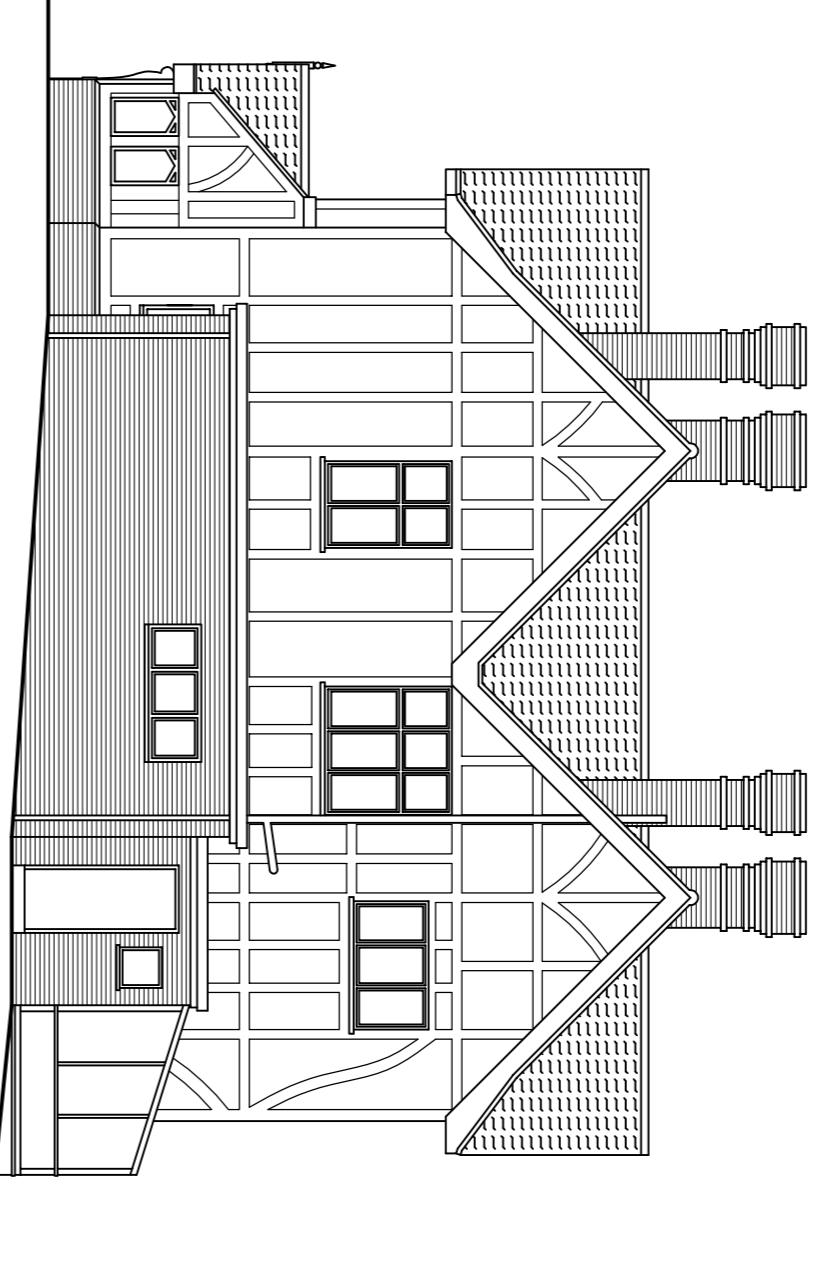


SIDE ELEVATION

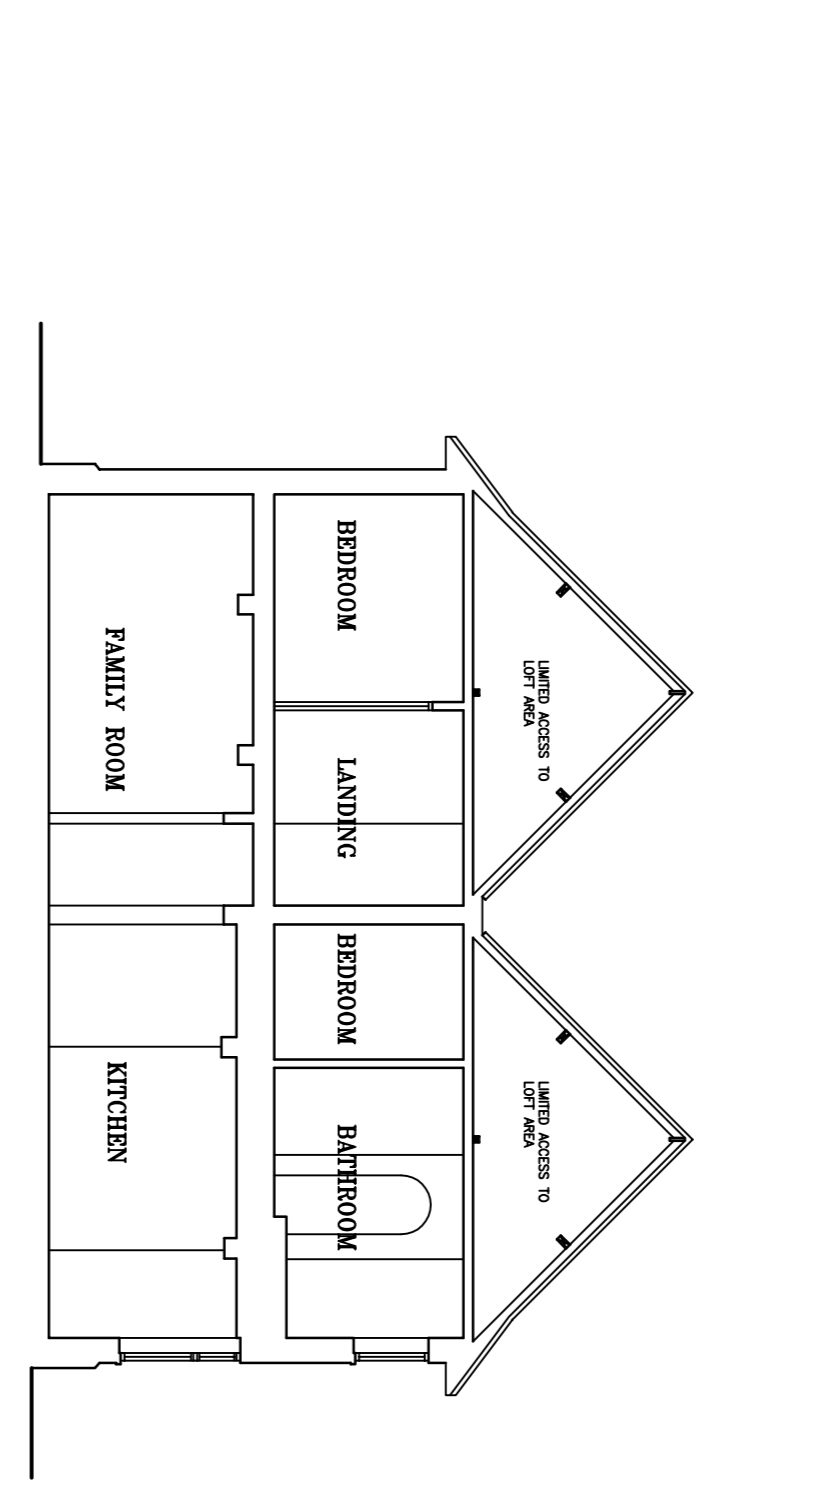

SECTION B-B

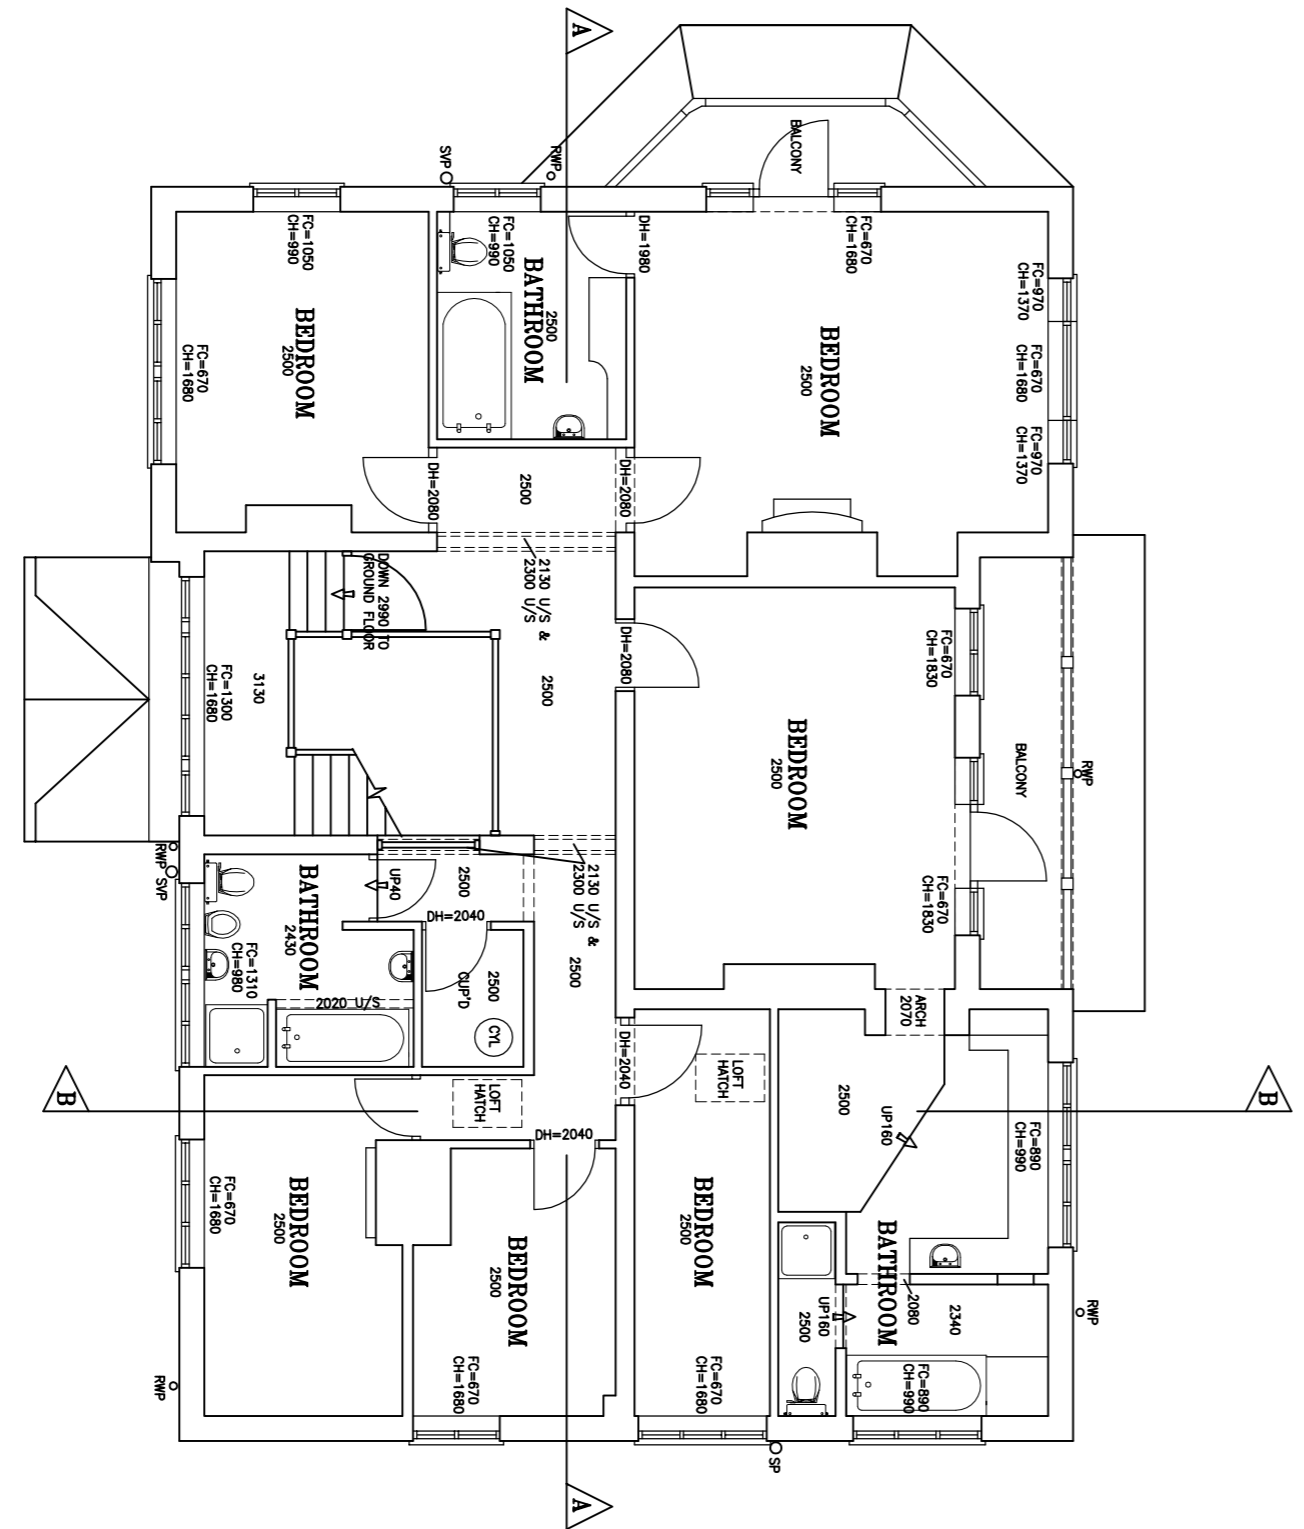

FIRST FLOOR PLAN

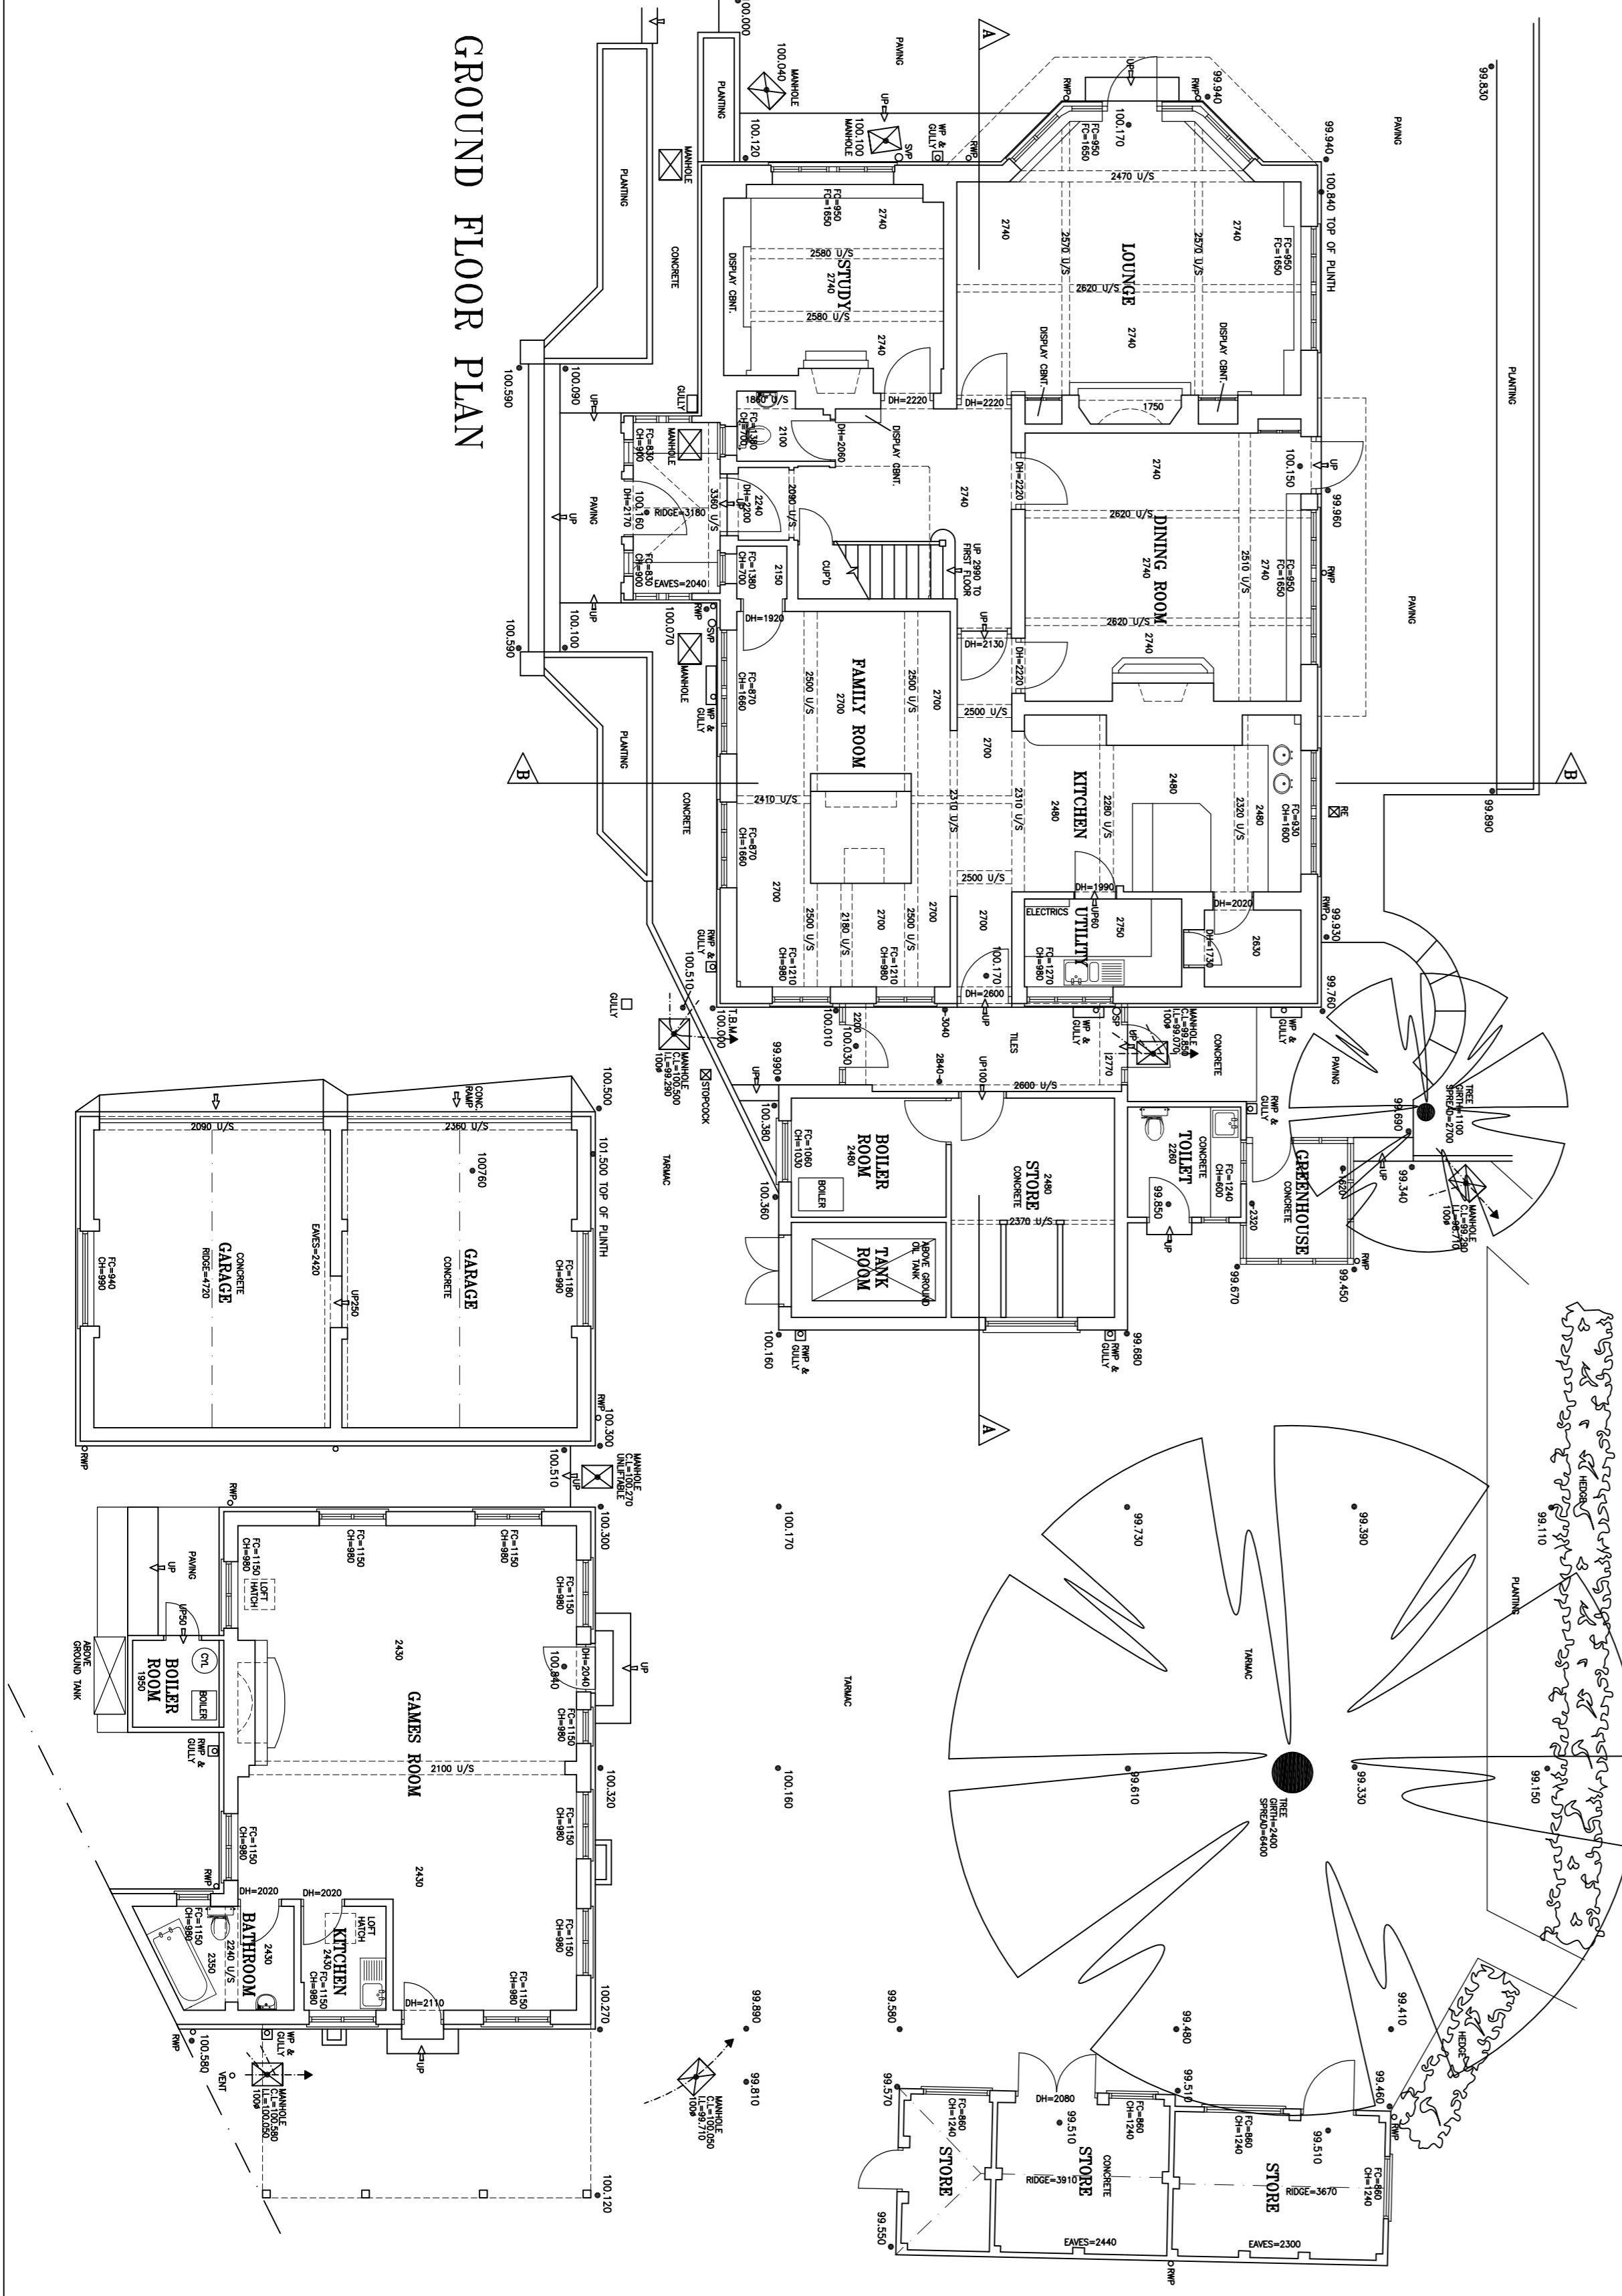

GROUND FLOOR PLAN

No. Rev.	Date
Project: SURVEY DRAWING HERTFORDSHIRE	
Description: EXISTING PLANS & ELEVATIONS	
Drawing not to be scaled. Dimensions indicated must be checked on site before manufacture by contractor. any discrepancy should be reported immediately.	
DRN. NJR	DWG. NO. NR/06/01
SCALE 1:100	REV.
DATE FEB 06	

**N.J. Rouse**  
Architectural Design  
& Surveying Services

48 Heath Park Road, Romford, Essex. RM2 5UH  
e: njrouse@ukonline.co.uk  
t: 01708 442170  
m: 07958 790207