




FRONT ELEVATION

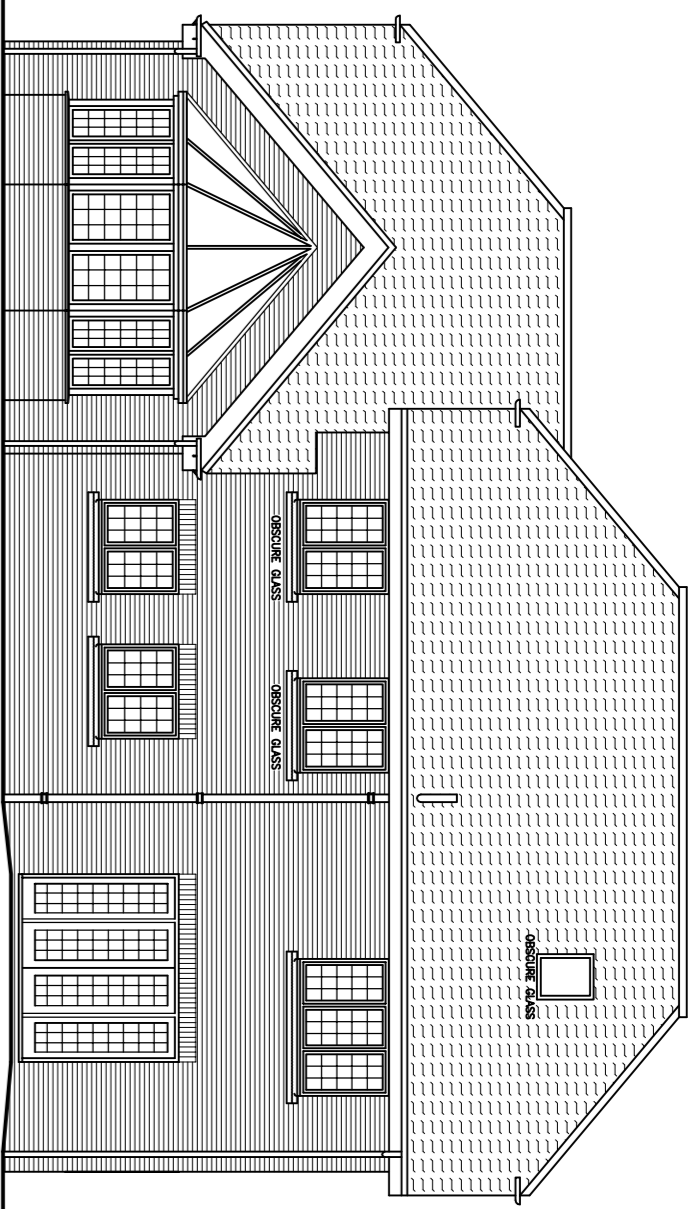


REAR ELEVATION

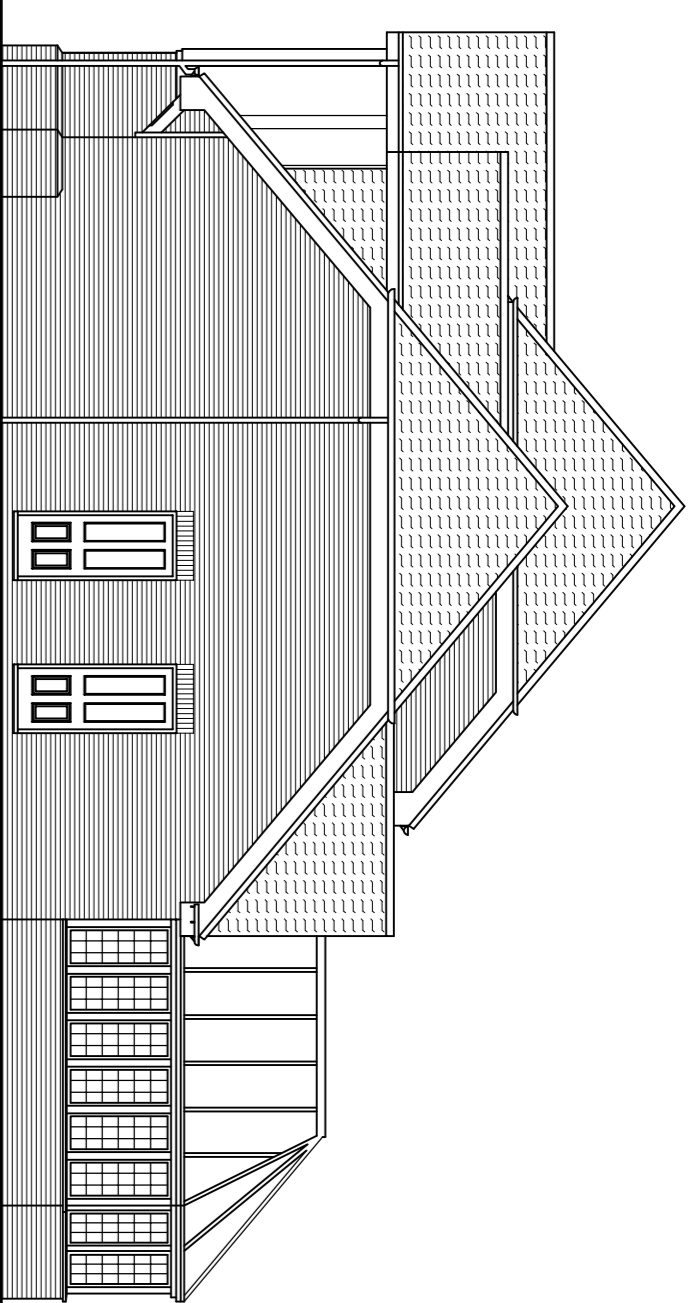


SIDE ELEVATION

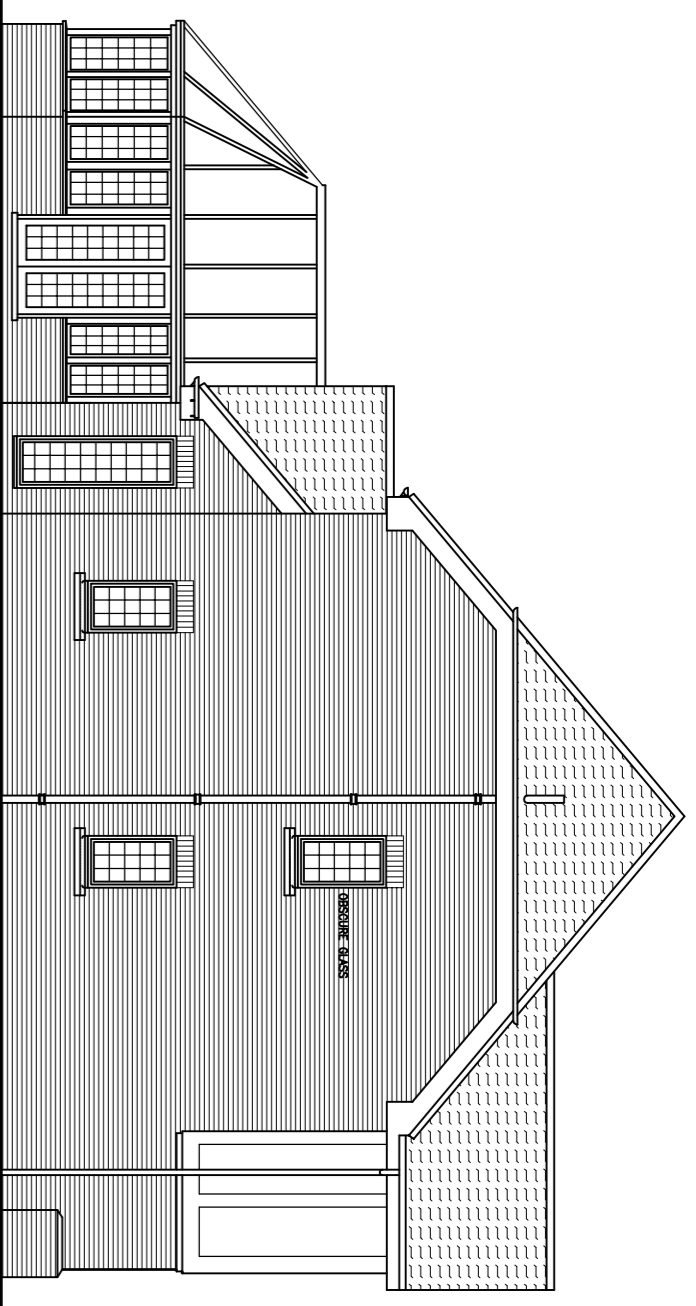


SIDE ELEVATION

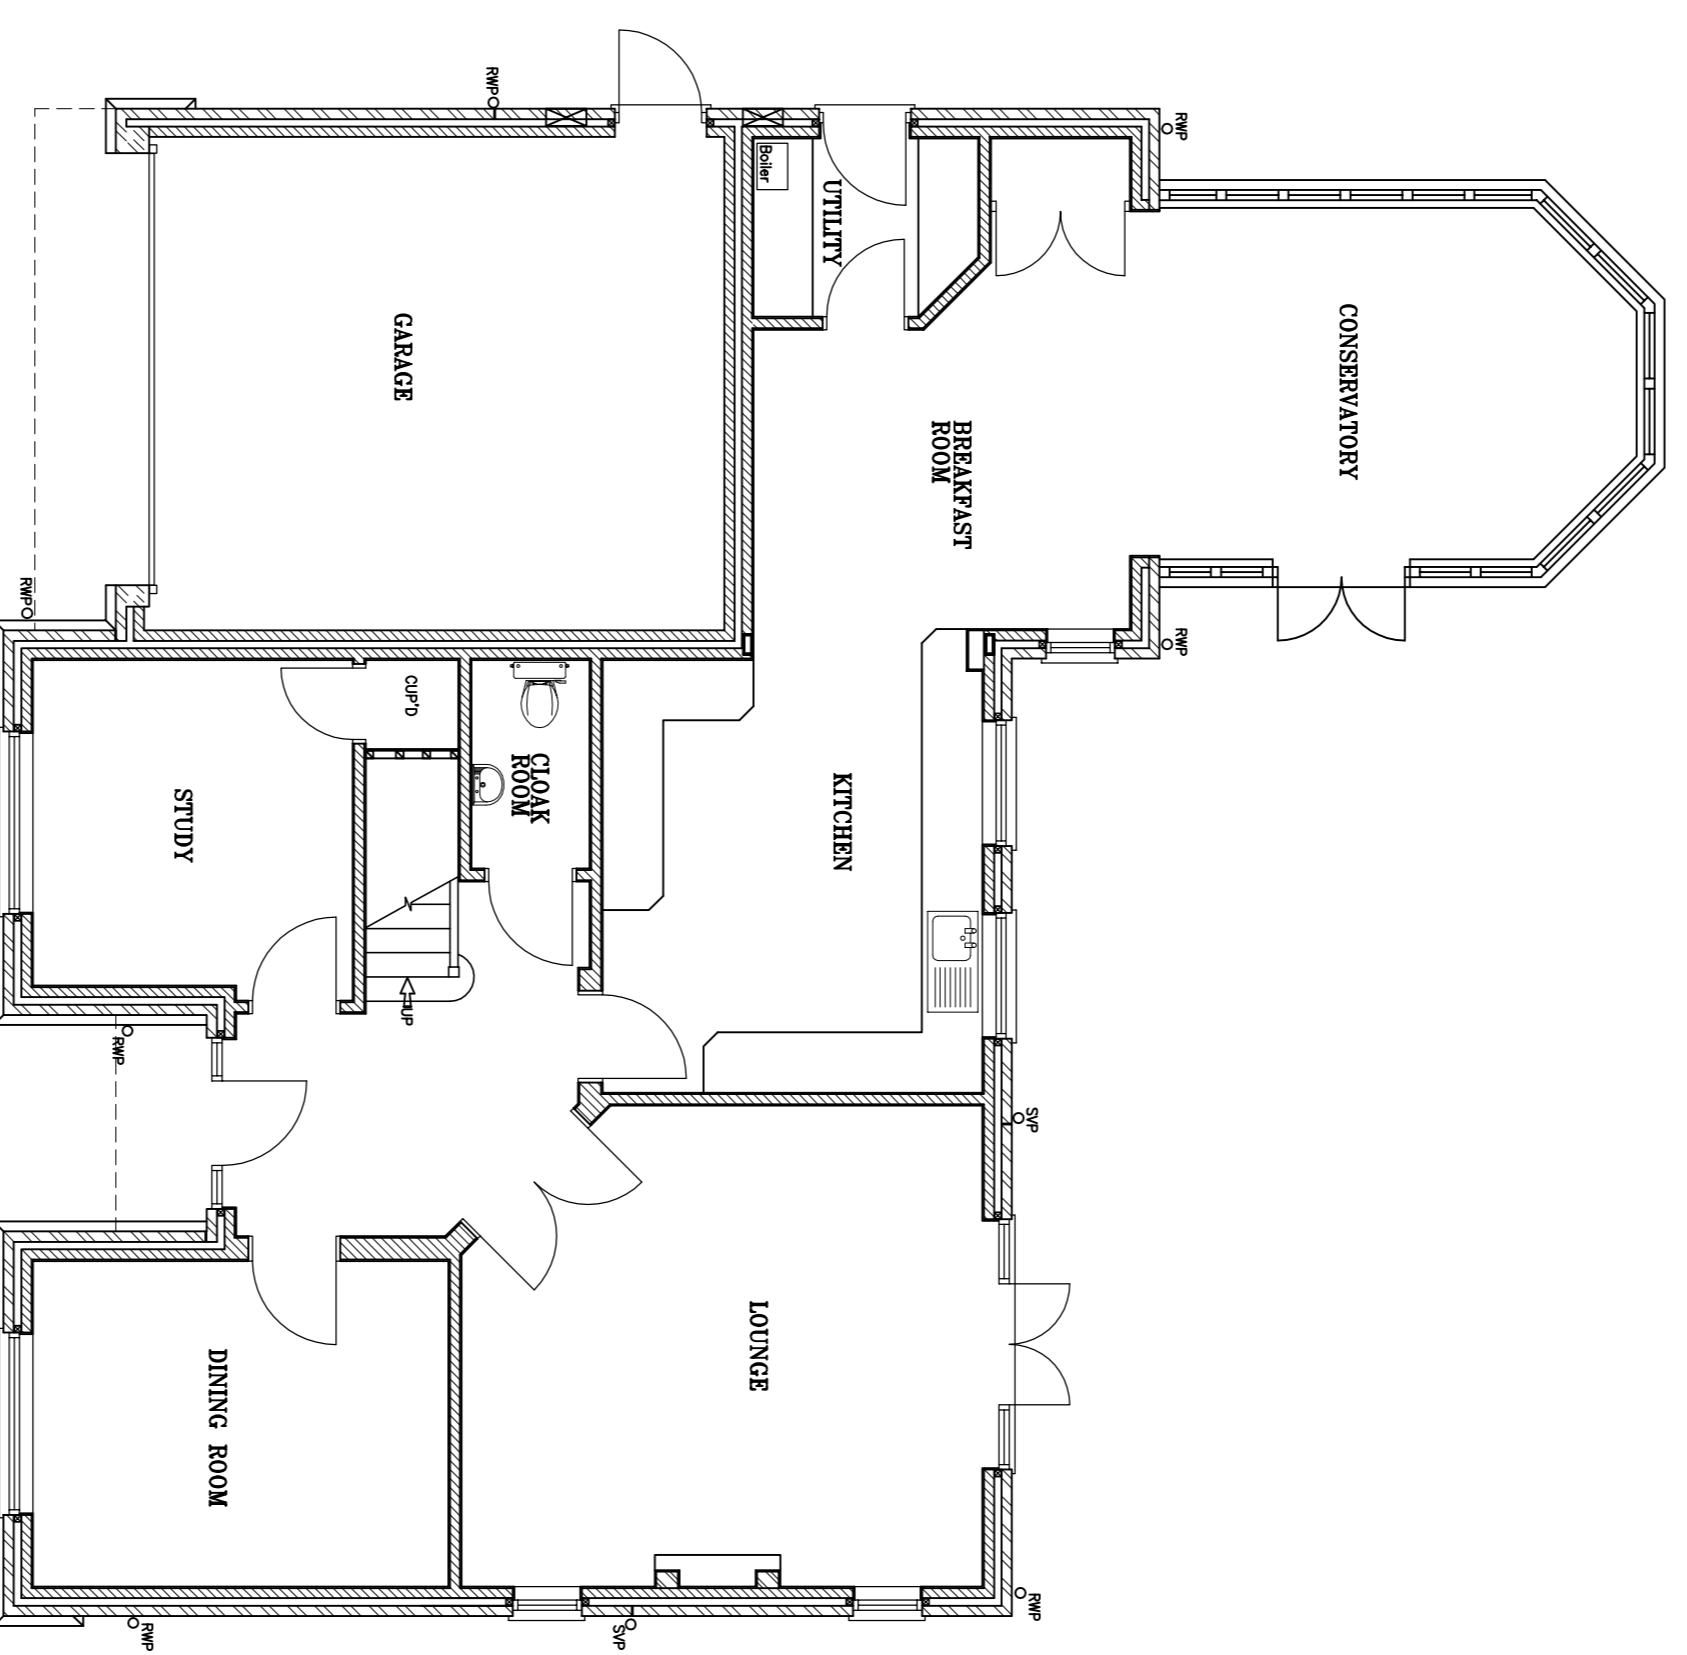


GROUND FLOOR LAYOUT

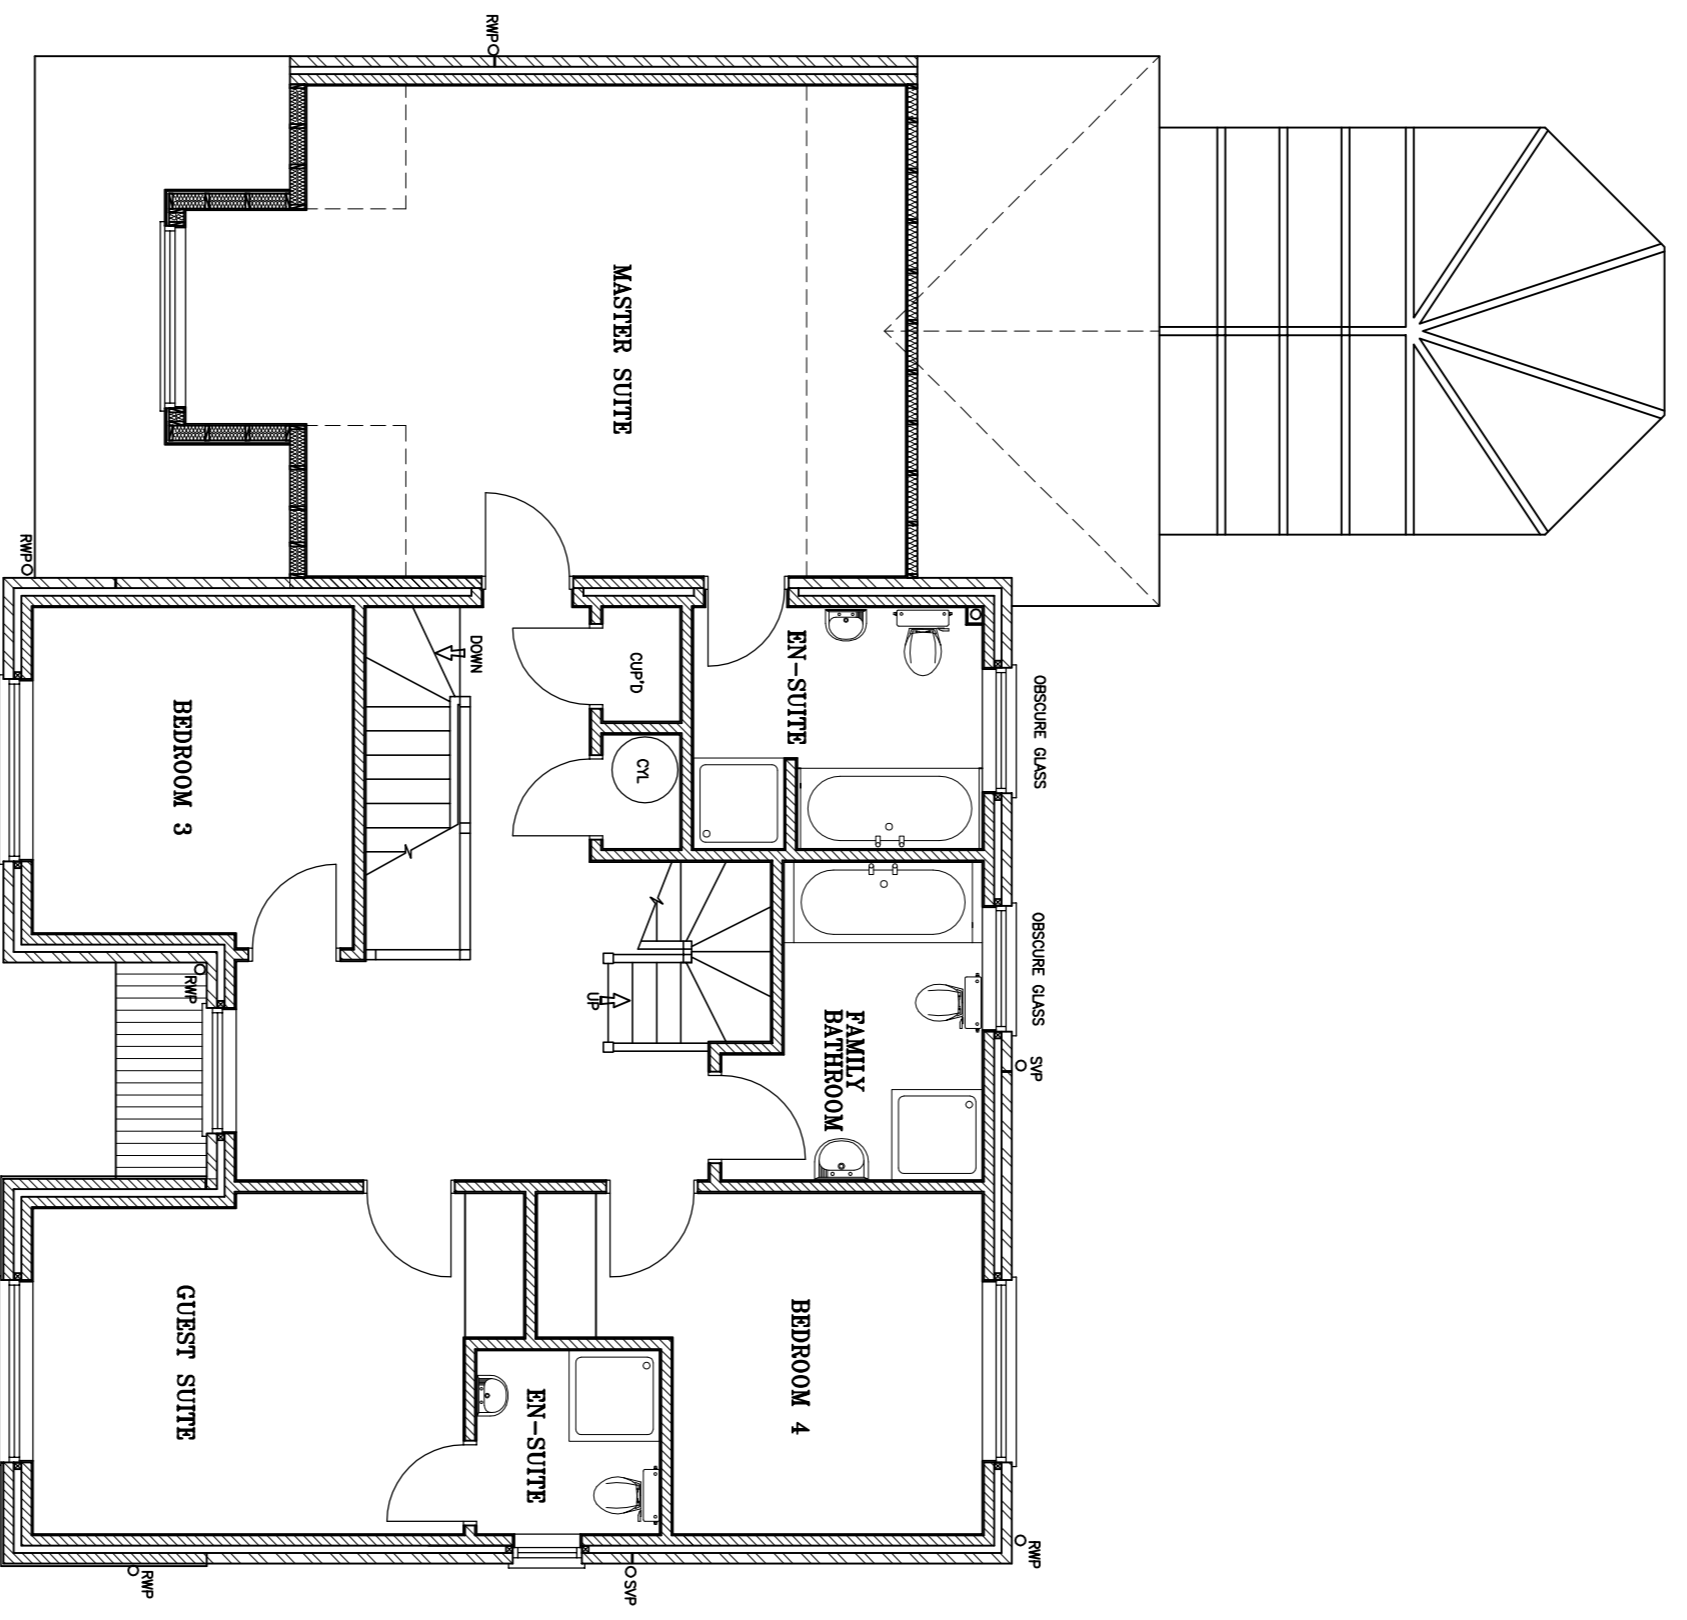

FIRST FLOOR LAYOUT

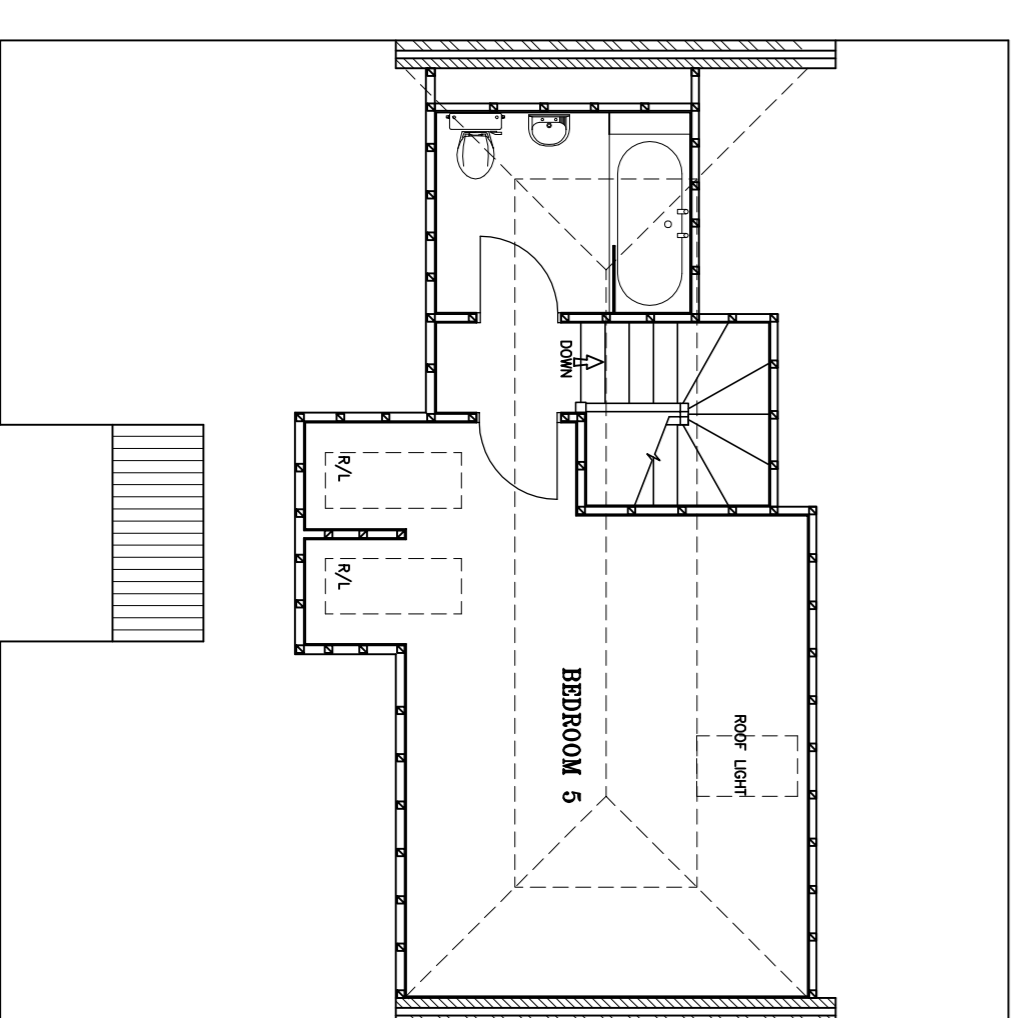

ATTIC FLOOR LAYOUT

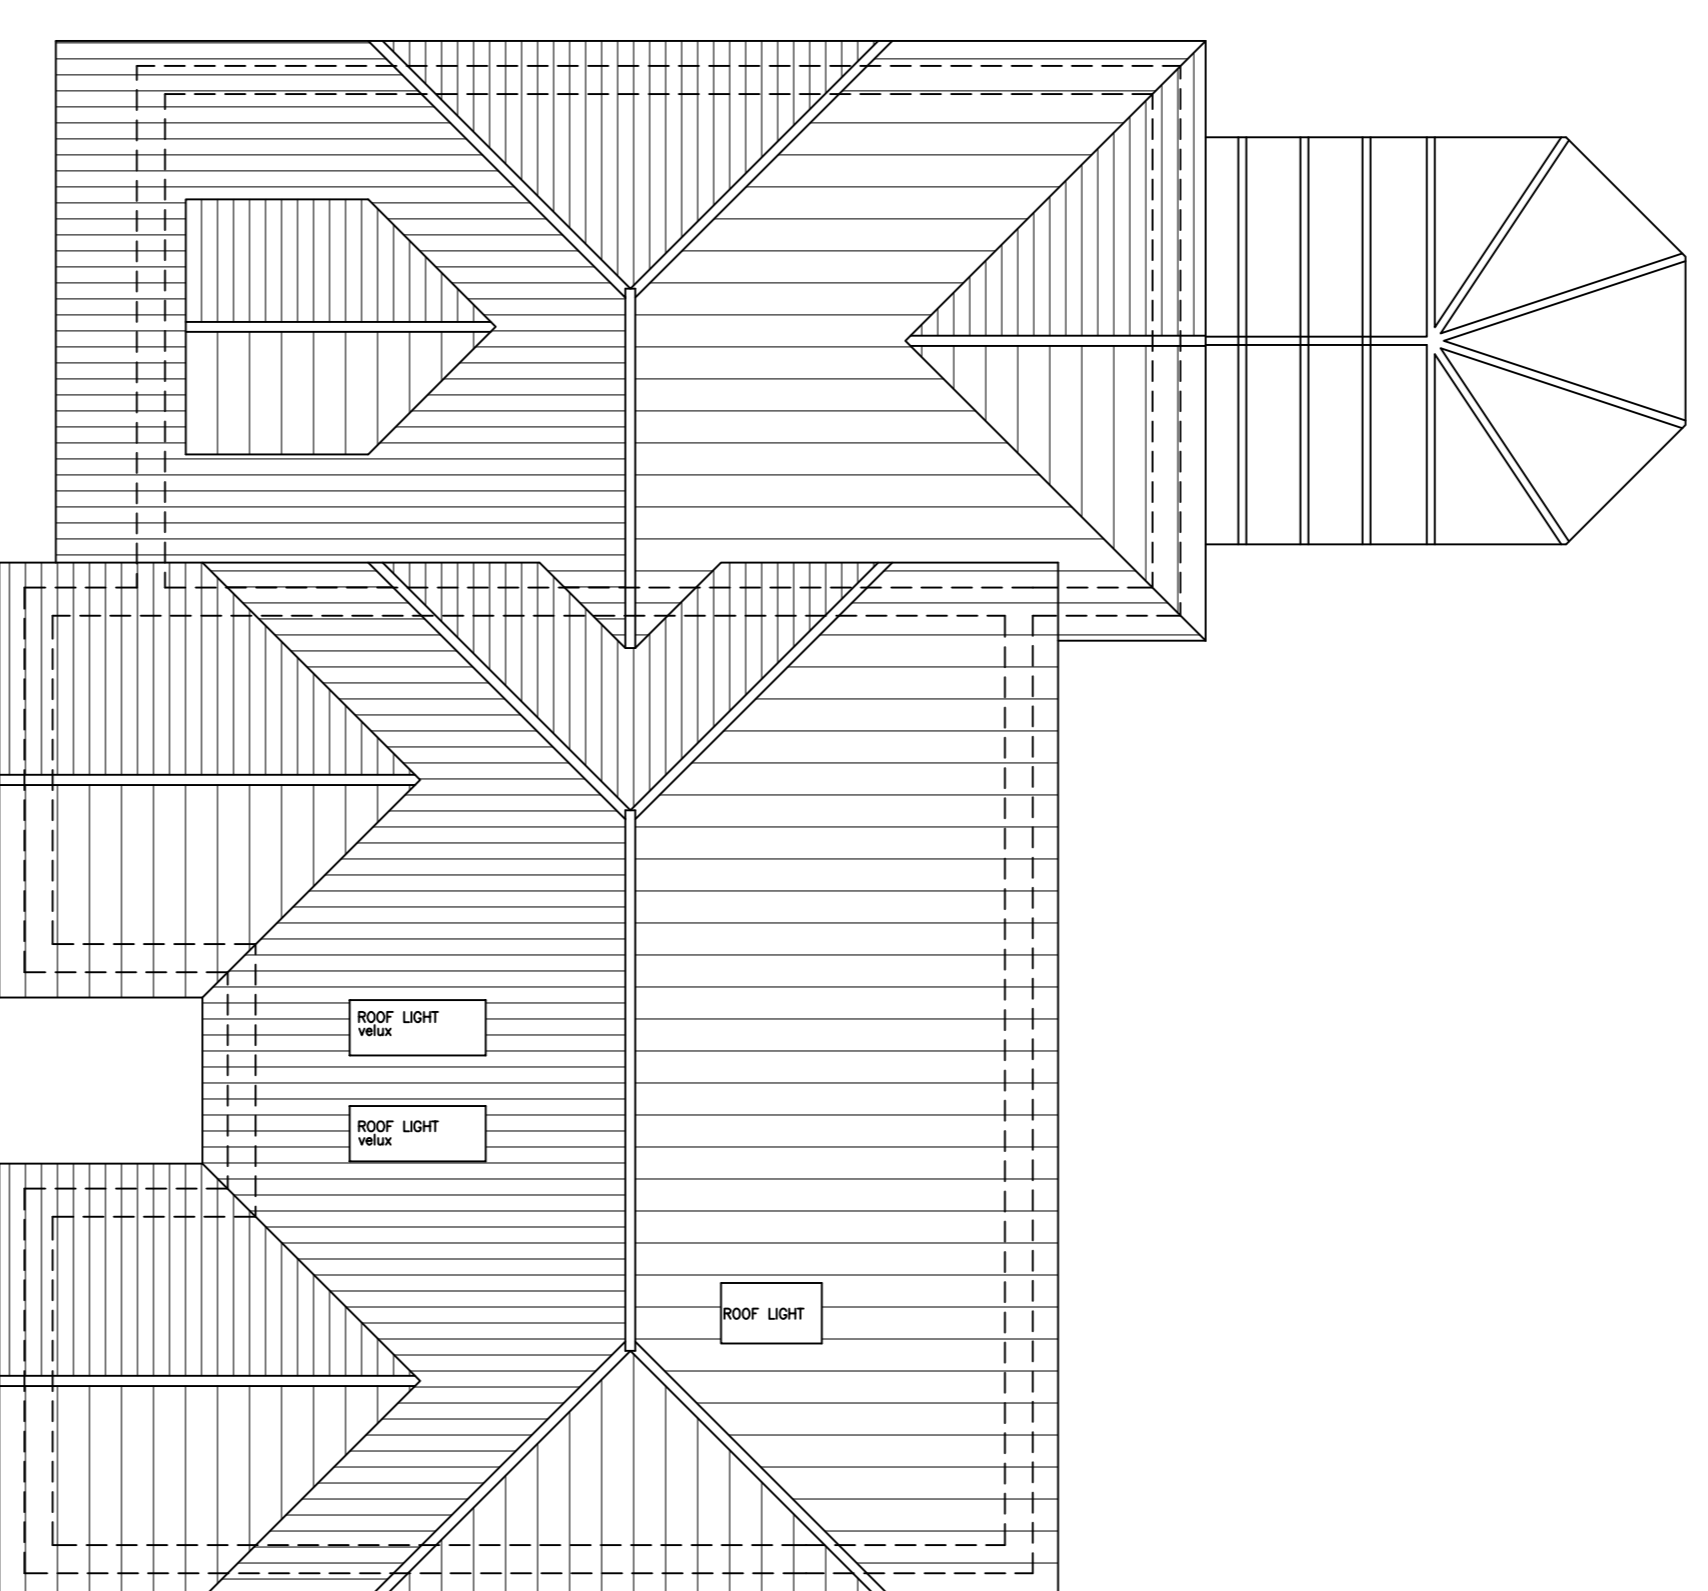

ROOF PLAN

| No. | Rev. | Date |
|-----|------|------|
| | | |

Project:
PLANNING DRAWING
EMERSON PARK
HORNCHURCH

Description:
PROPOSED PLANS & ELEVATIONS

Drawing not to be scaled. Dimensions indicated must be checked on site before manufacture by contractor, any discrepancy should be reported immediately.

| DRN. | REV. | DRG. No. |
|------|------|----------|
| NJR | | NR/08/04 |
| | | |

SCALE 1:100
 DATE MARCH 08

N.J.Rouse
 Architectural Design
 & Surveying Services

48 Heath Park, Road, Romford, Essex, RM2 5UH
 e: nrouse@njonline.co.uk
 t/f: 01708 442170
 m: 07956 790207