


FRONT ELEVATION

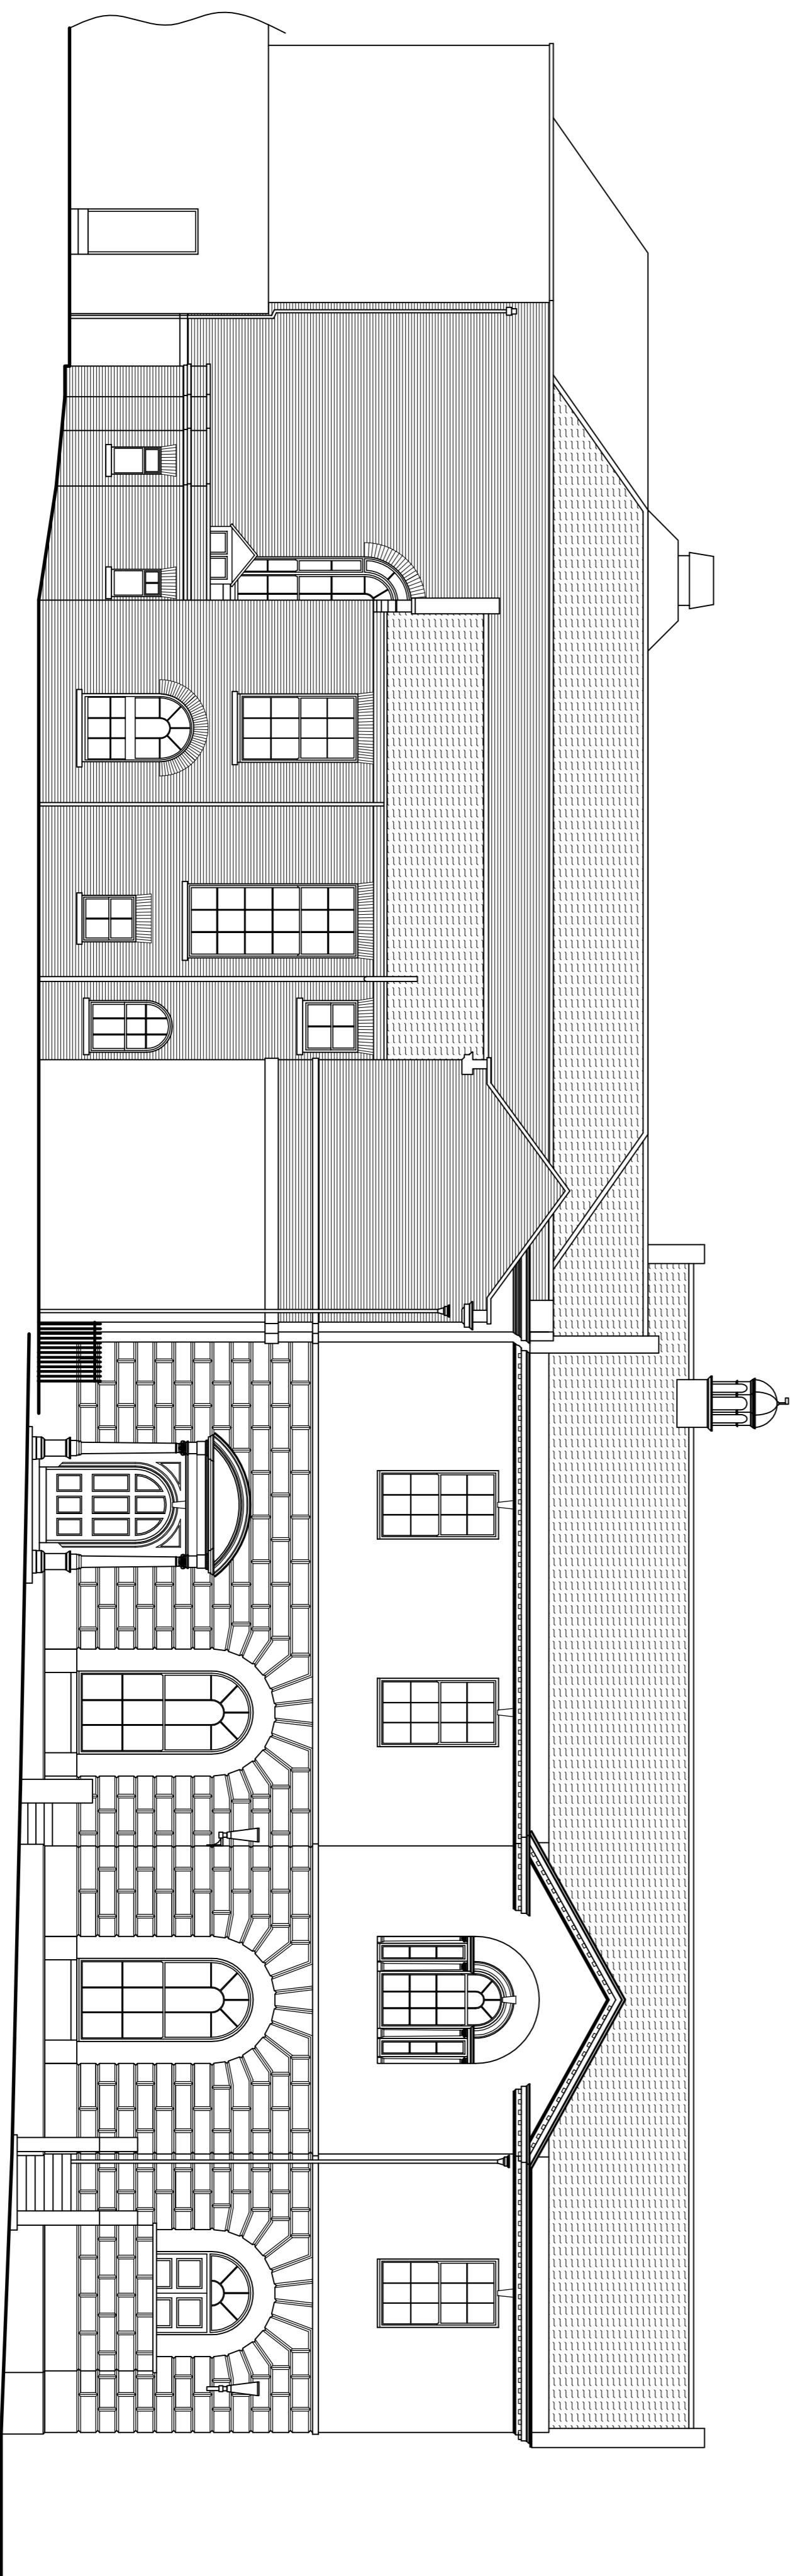

SIDE ELEVATION

Project:		EXETER CASTLE CASTLE STREET EXETER
Description:		EXISTING ELEVATIONS SURVEY DRAWING
DRN.	NJR	DRG. No. EX/08/10
SCALE	1:100	REV.
DATE	JULY 2008	

**N.J. Rouse**  
Architectural Design  
& Surveying Services

48 Heath Park Road, Romford, Essex. RM2 5UH  
e: njrouse@ukonline.co.uk  
t/f: 01708 442170  
m: 07958 790207



ERROR: syntaxerror  
OFFENDING COMMAND: --nostringval--

STACK:

/Title  
( )  
/Subject  
(D:20090227121212+00'00')  
/ModDate  
( )  
/Keywords  
(PDFCreator Version 0.9.5)  
/Creator  
(D:20090227121212+00'00')  
/CreationDate  
(NEIL ROUSE)  
/Author  
-mark-